



Proposed Fourth Floor Plan

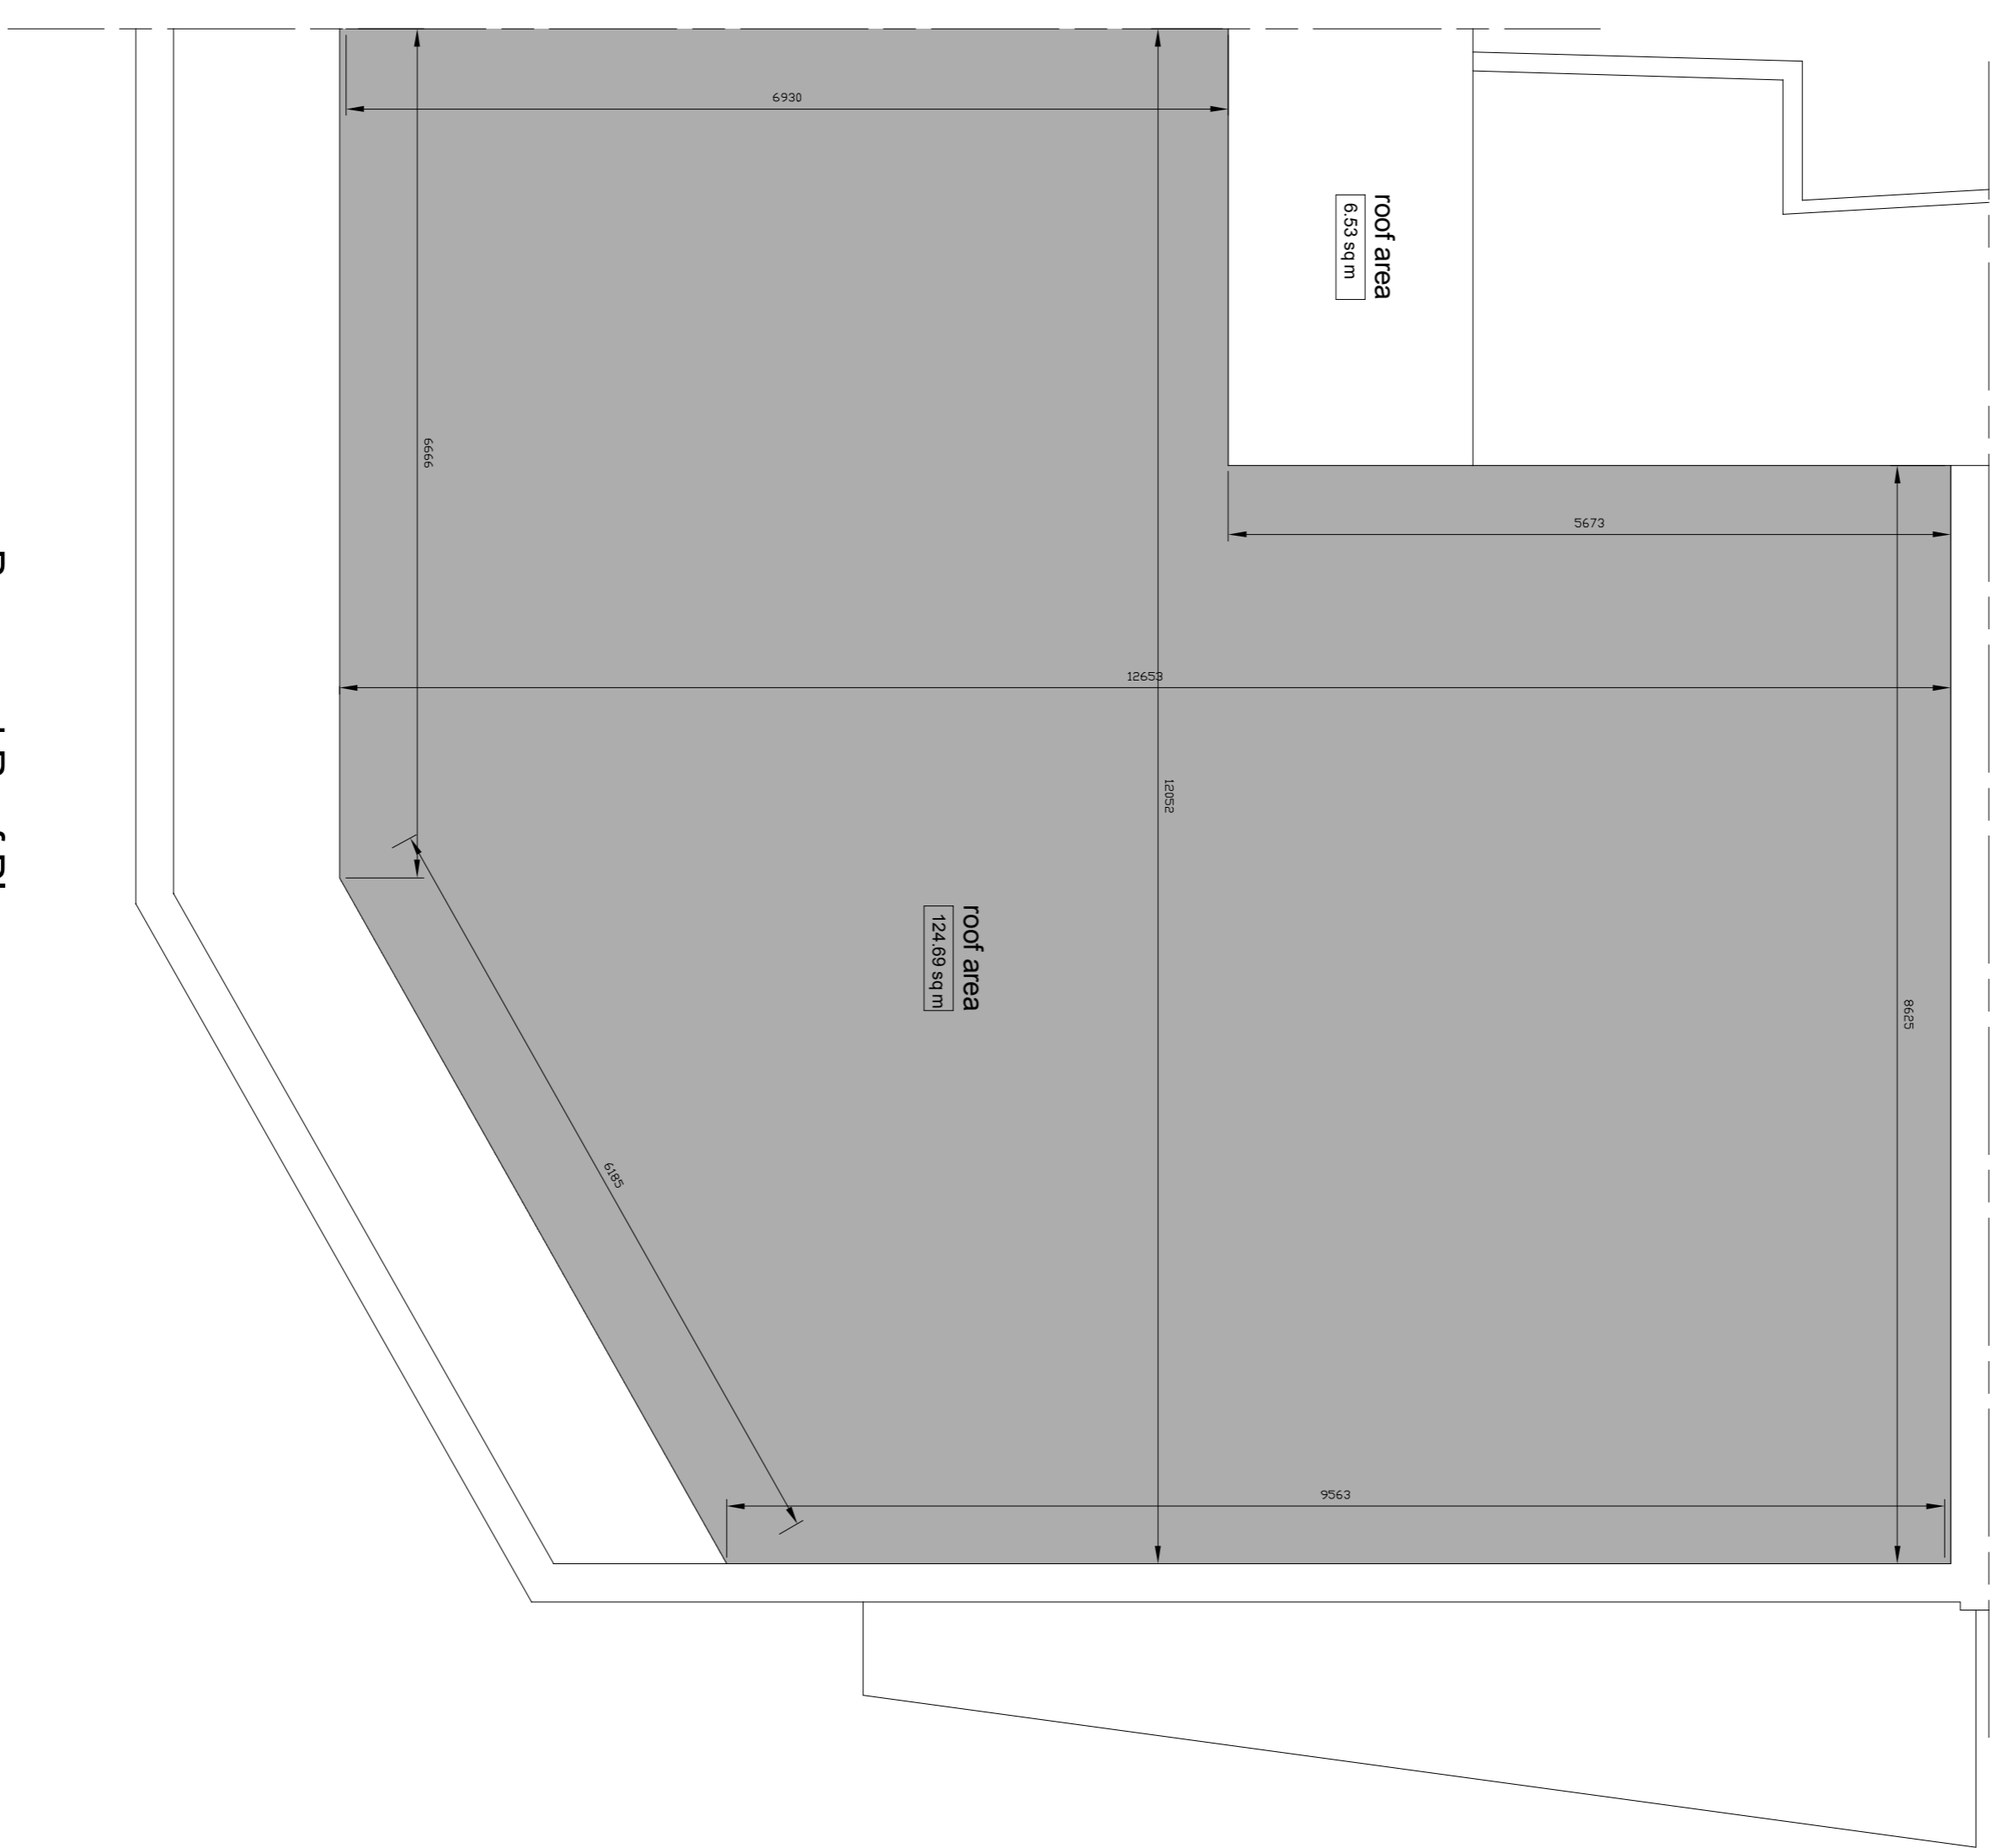

Proposed Roof Plan

FLAT 9  
N/A 101.59 sqm  
19.43 sqm terrace

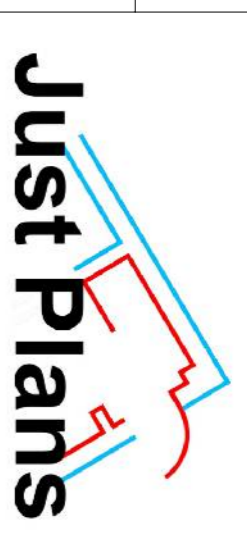

01273 311229  
www.justplans.net  
e: joseph@justplans.net  
e: james.smith@justplans.net  
e: info@justplans.net

1 Richmond Parade  
Brighton  
BN2 9PH

Scale 1-50

Paper Size: A1

